



**NORTH DAVIS CREEK CHANNEL
REVEGETATION CONCEPT (12/19/12)
SECTION #5**

EXISTING CONDITIONS:
SECTION #5 HAS AREAS WITHOUT ANY MATURE TREES ON SITE OR IN THE SURROUNDING LANDSCAPE. THE IN-CHANNEL FLOODPLAIN ZONE HAS EXISTING SALT GRASS AND SOME NATIVE TREES.


INITIAL RECOMMENDATIONS:
SOUTH BANK- WHERE APPROPRIATE, PLANT OAKS AT THE TOP OF THE SLOPE AND SYCAMORE AT THE TOE OF THE SLOPE. ADD AN UNDERSTORY COMPONENT IN A LINE ALONG THE TOP OF THE SLOPE (REDBUD, TOYON, COFFEEBERRY...).

FLOODPLAIN AND UPLAND MEADOWS- GRASSLAND RESTORATION FROM CHANNEL TO SOUTH SLOPE SHRUB/TREE LINE. INCLUDE SALT GRASS IN THE FLOODPLAIN MEADOW.

LOW FLOW CHANNEL- A DOUBLE ROW OF DEER GRASS. RETAIN NATIVE TREES.

NORTH BANK- USE PREDOMINANTLY SYCAMORE WITH AN UNDERSTORY OF REDBUD, EVERGREEN RIBES, AND DWARF COYOTE BRUSH. RETAIN EXISTING NATIVES. ADD SOME SWEEPS OF COFFEEBERRY AND SOME DAVIS GOLD TOYON ESPECIALLY ALONG THE LARGE CULVERT RUNNING UNDER F STREET.

FORB STRIP- SAME IN ALL SECTIONS.

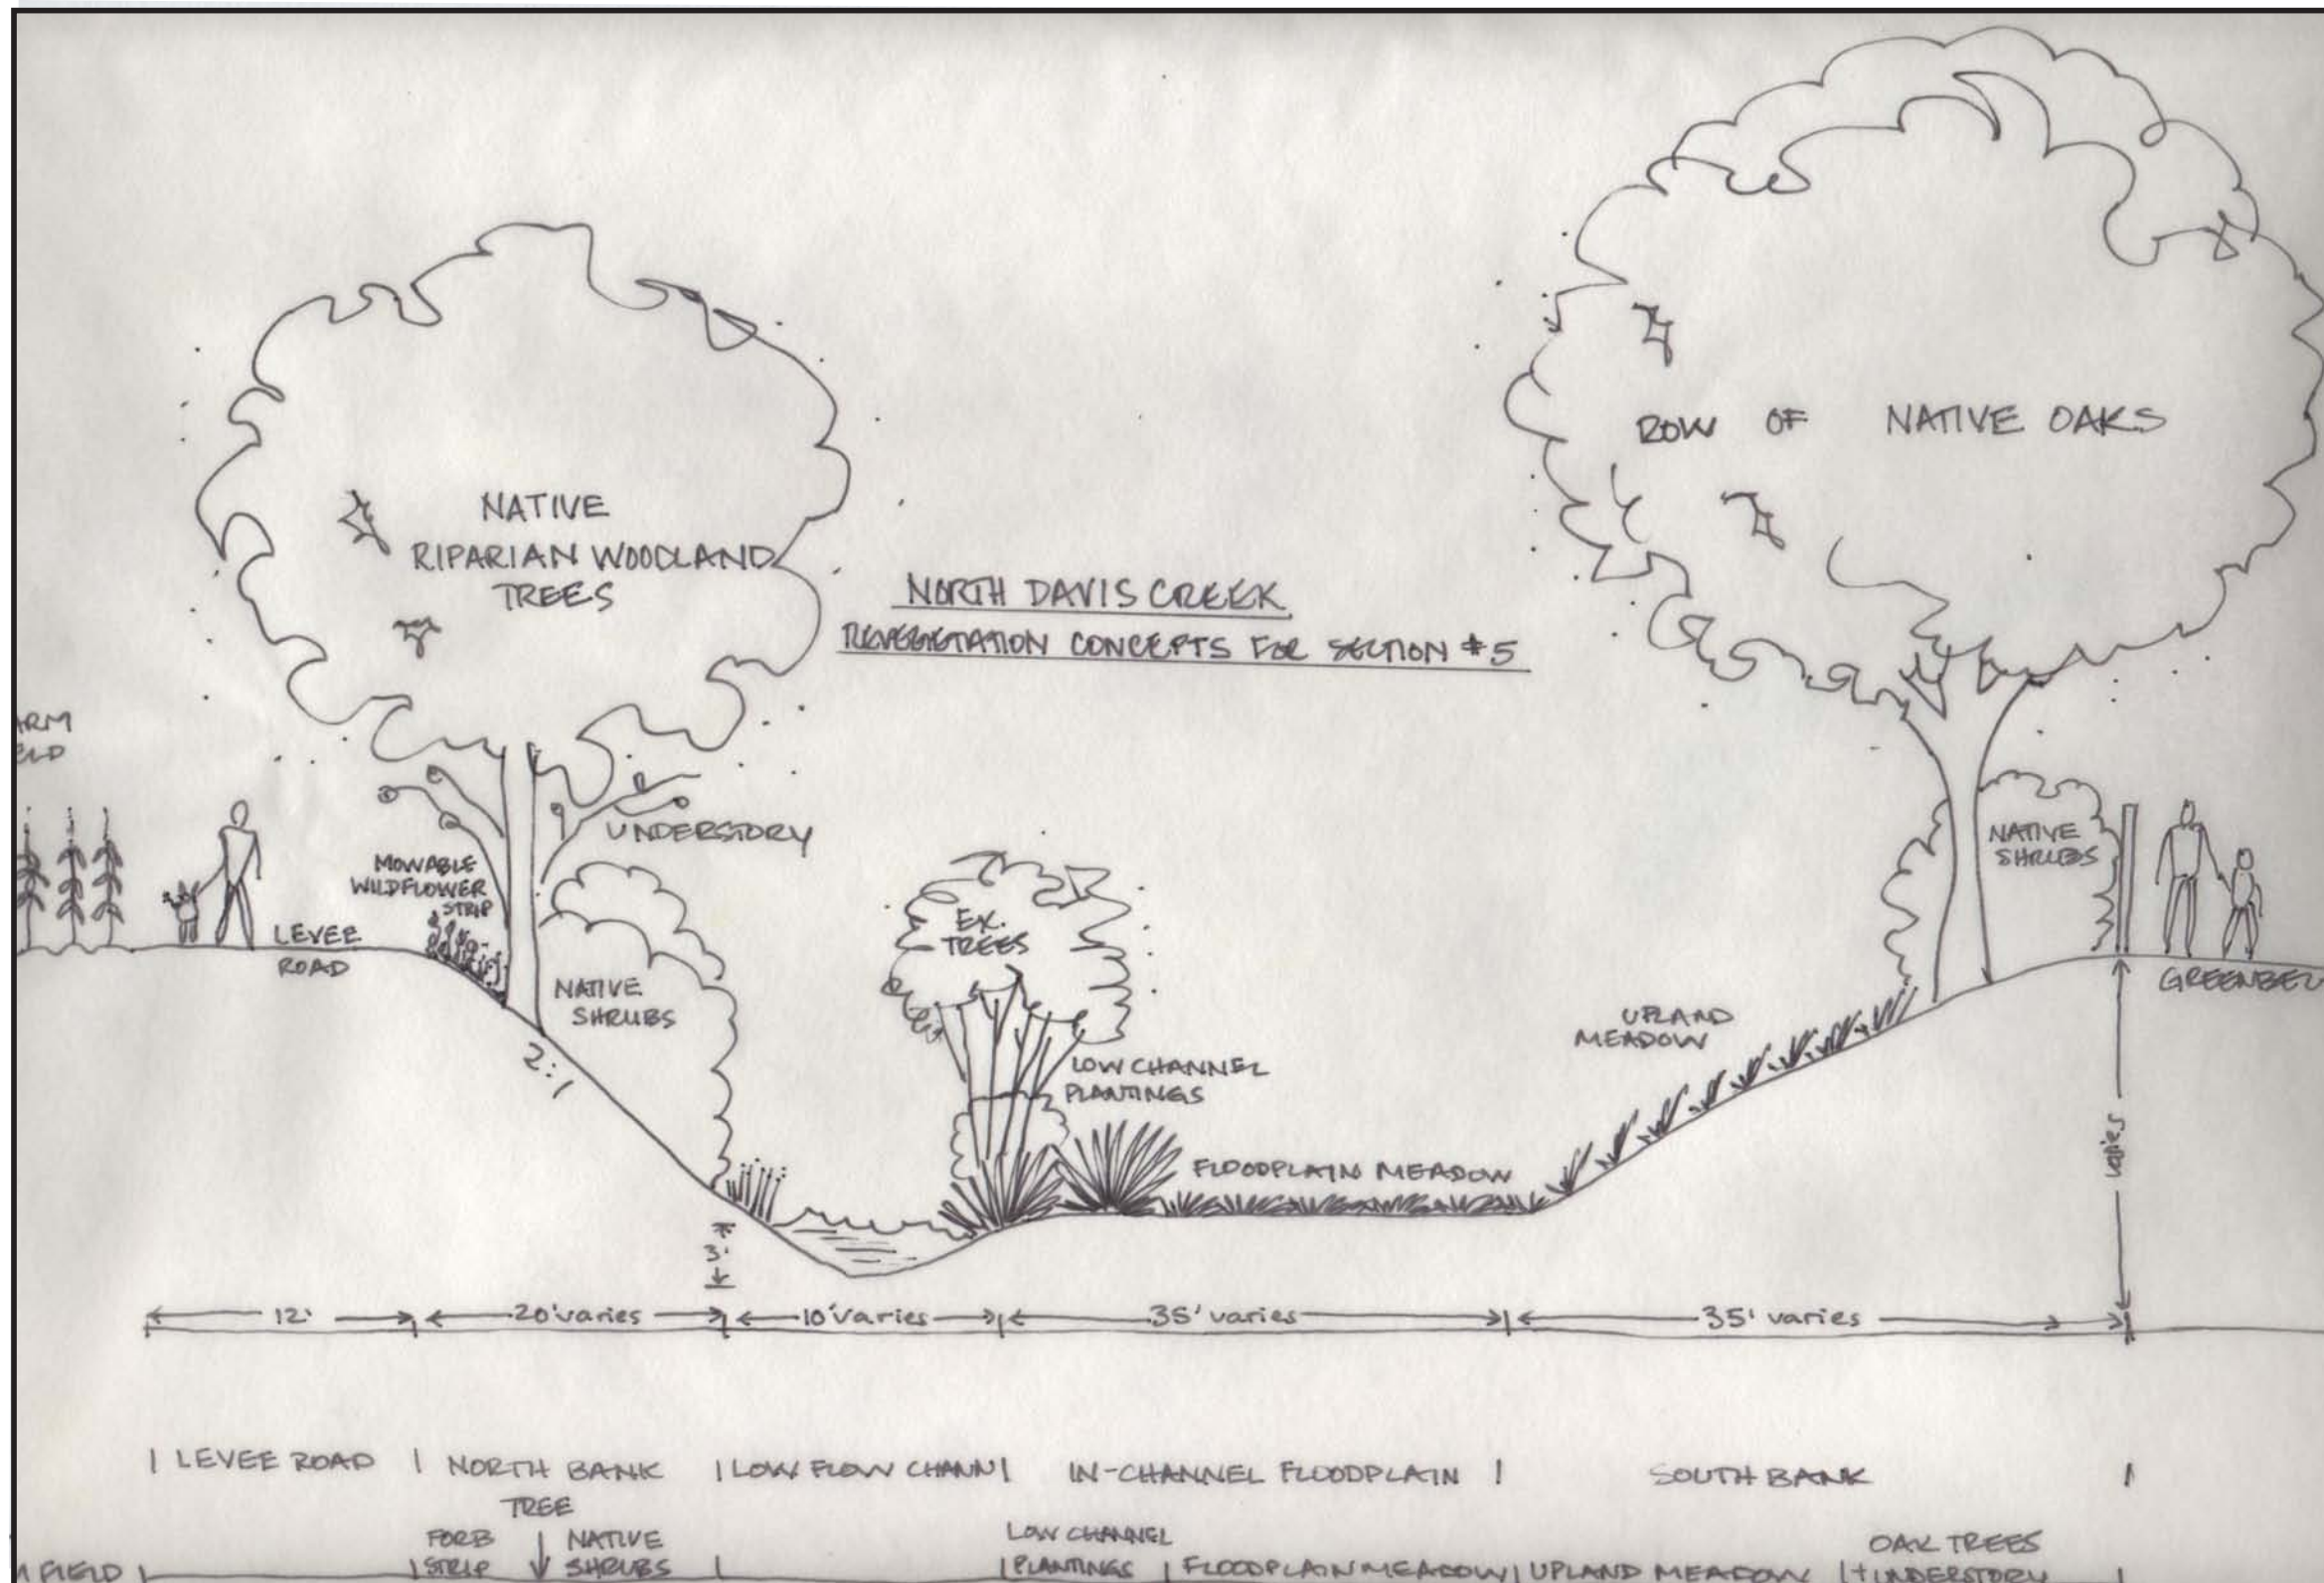

SECTION #5